


1:500

IV

9/5.

8.0

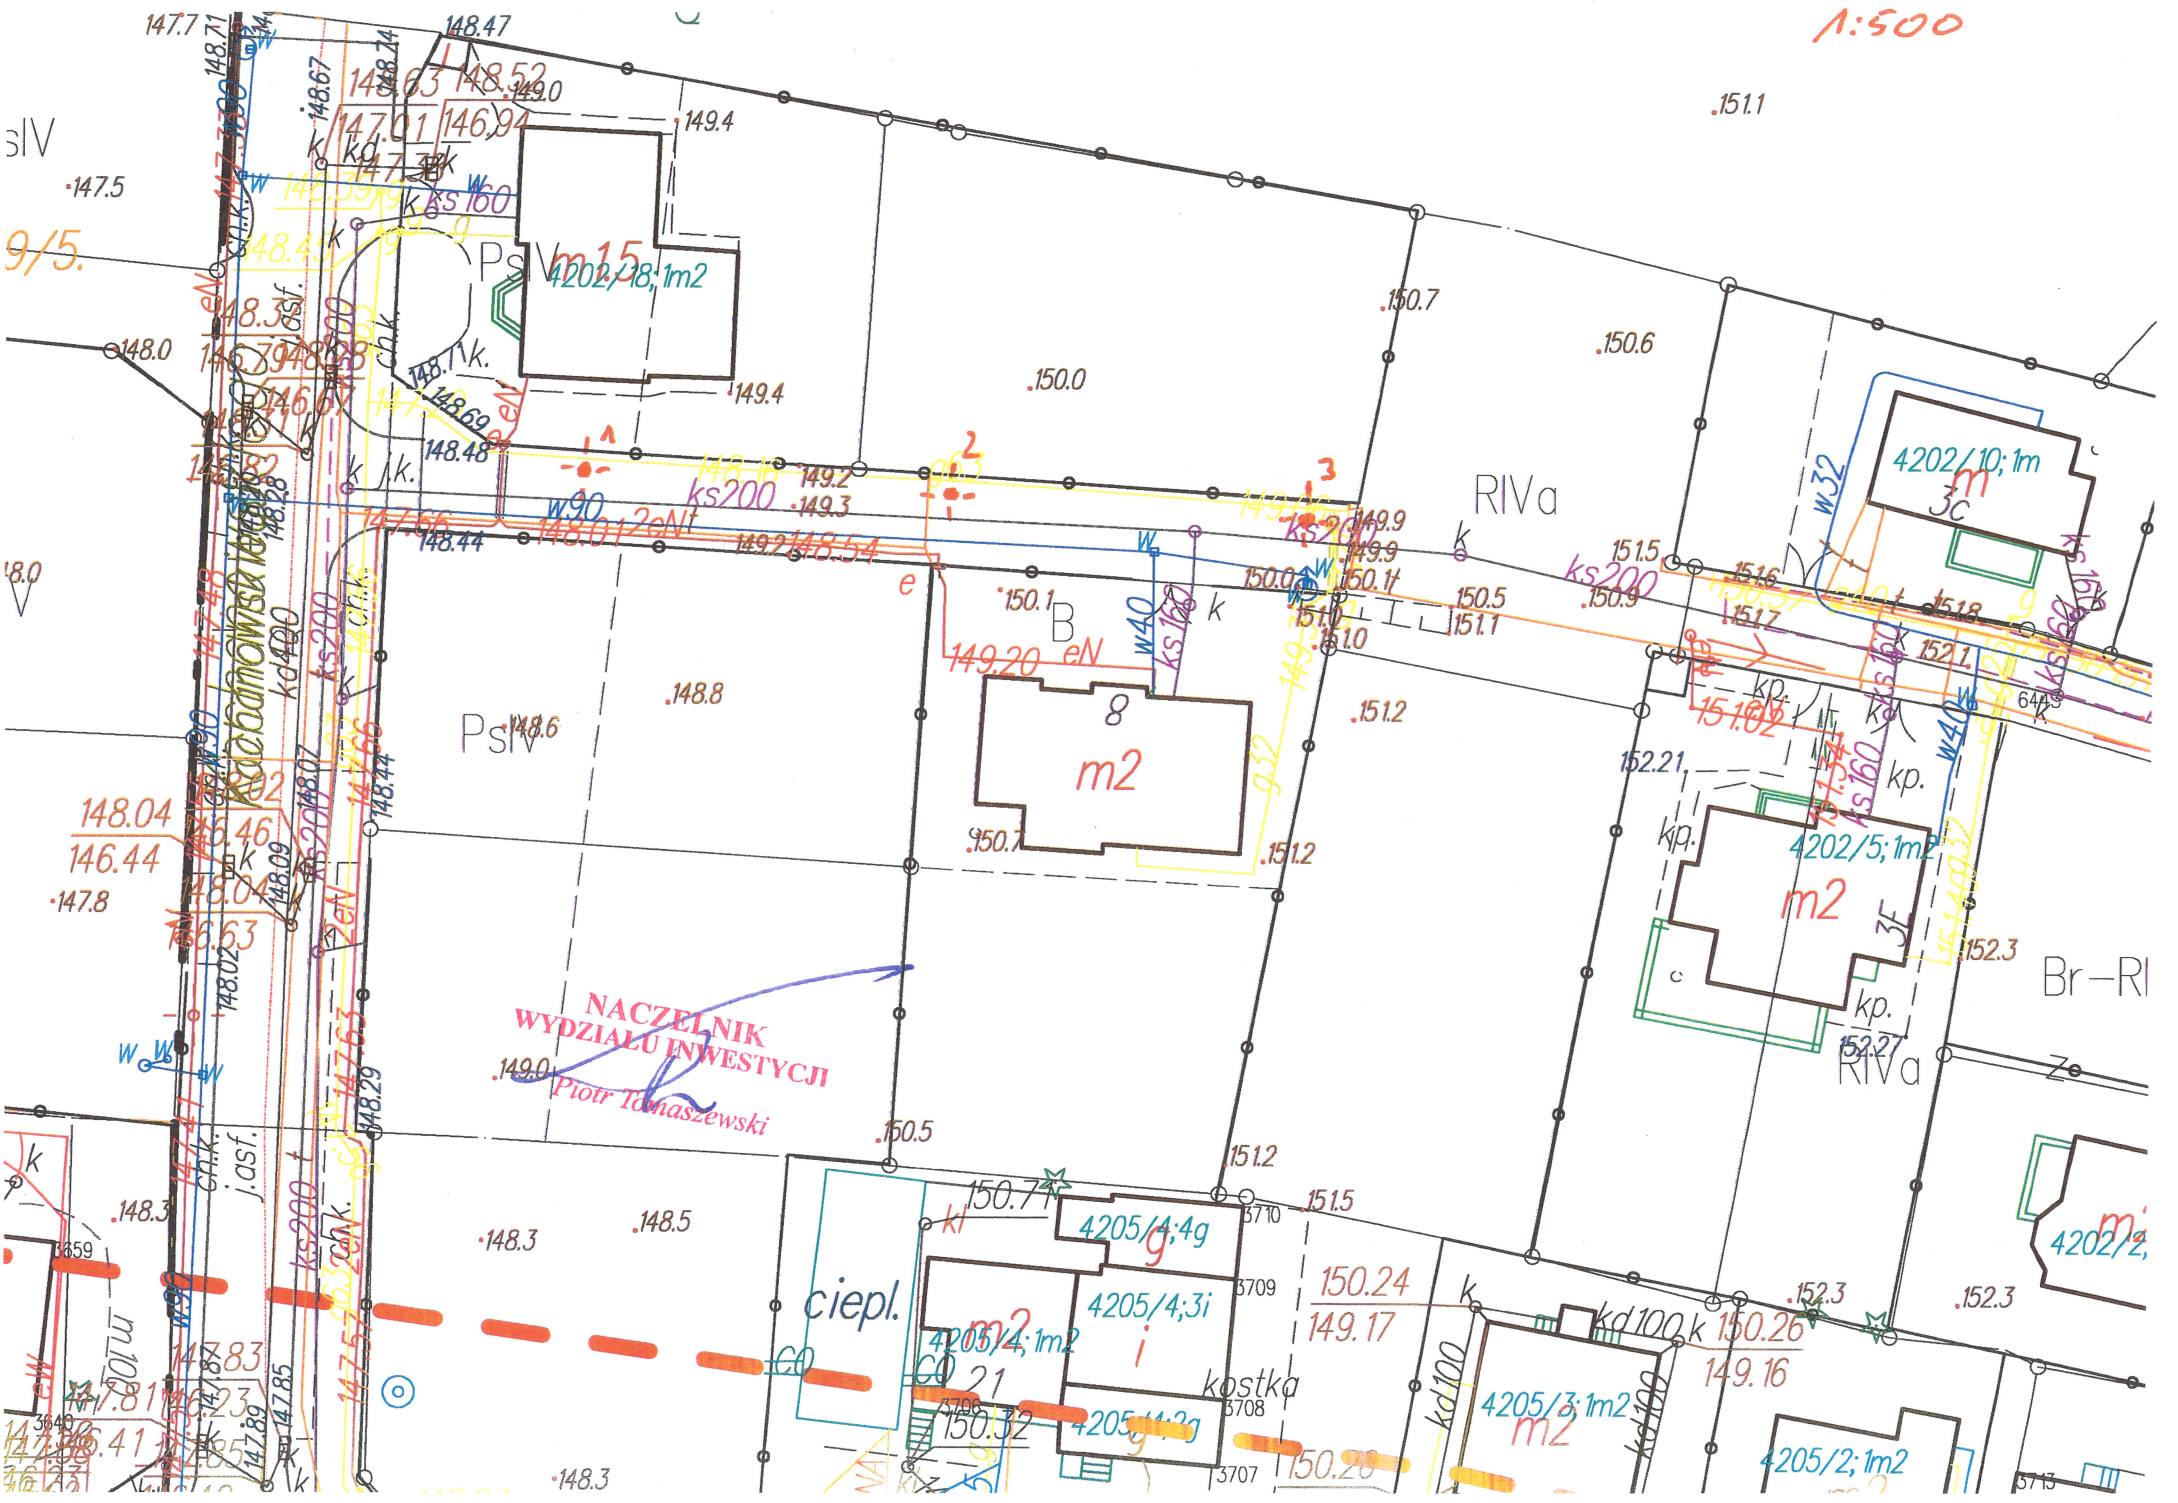

NACZELNIK
WYDZIAŁU INWESTYCJI
Piotr Tomaszewski

Br-RI

RIVa

RIVa

PsIV

kip.

kp.

3F

4202/5; 1m²

kip.

152.21

151.7

151.6

151.5

ks200

RIVa

150.9

150.5

150.1

150.7

150.6

150.7








