


Skala 1:500

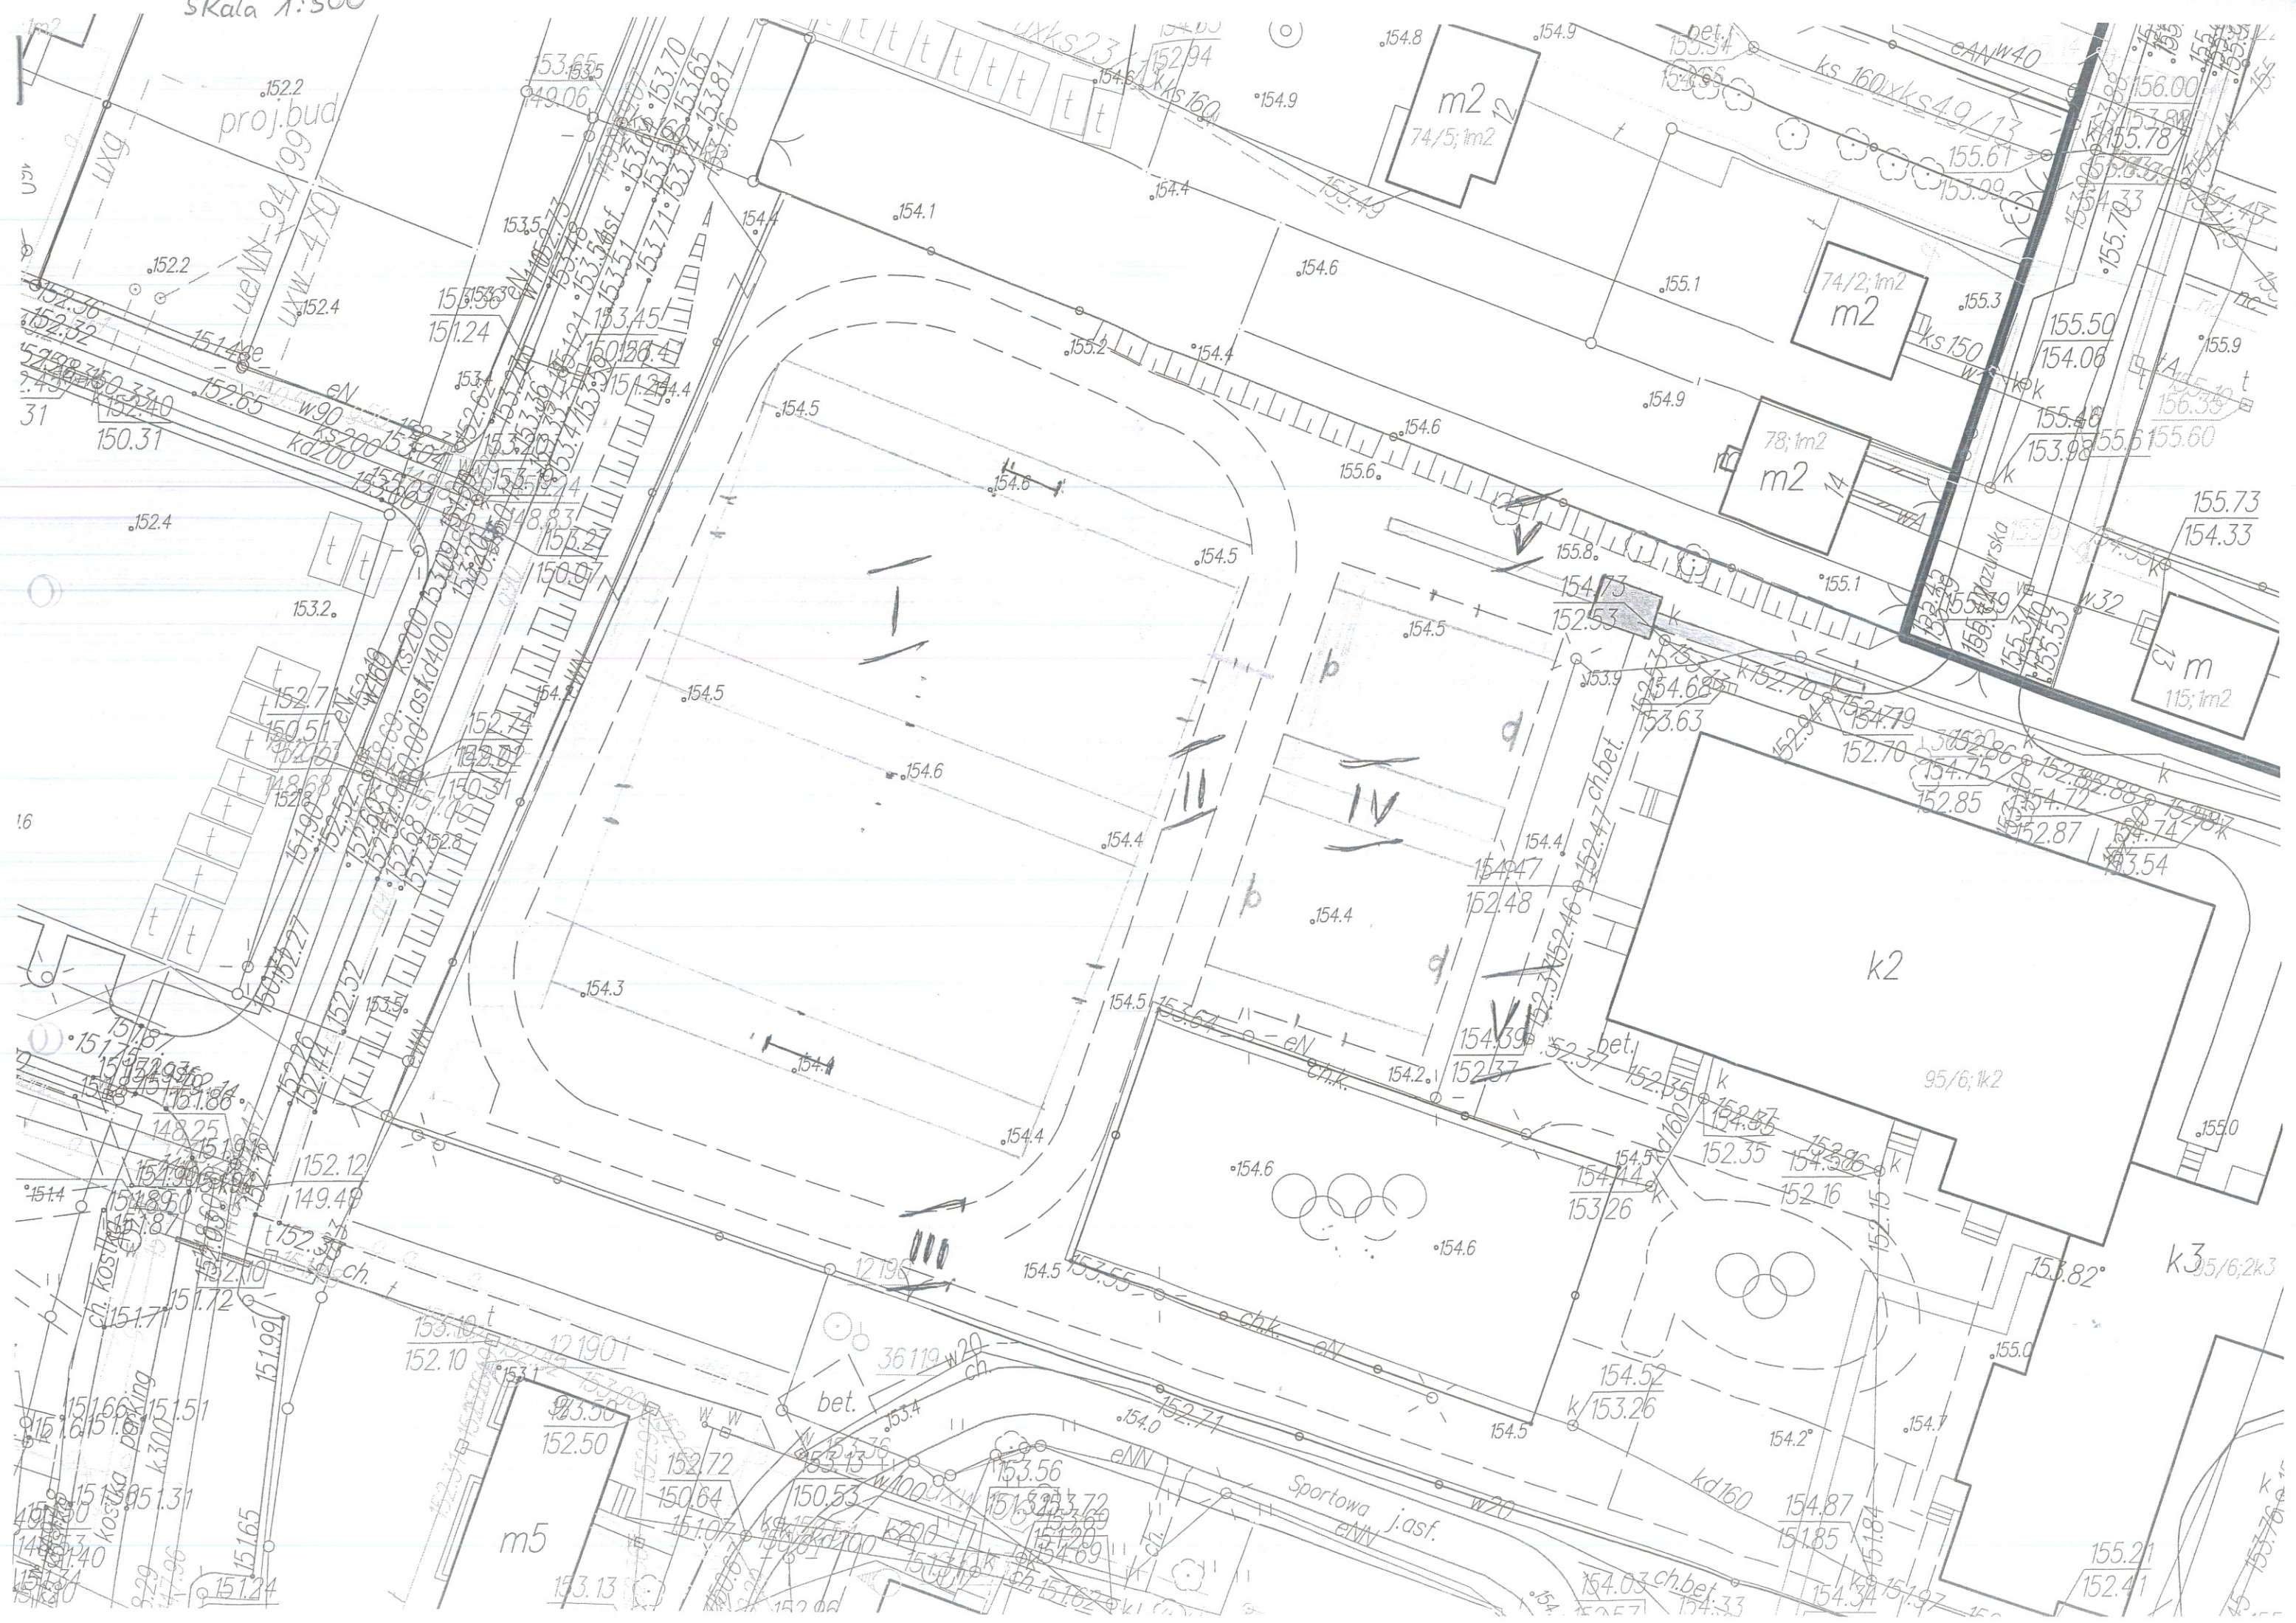

proj.bud

UXks23

m2
74/5;1m2

74/2;1m2
m2

78;1m2
m2

m
115;1m2

IV

k2

k3
15/6;2k3

m5

Sportowa j.asf.
eNV

154.03 ch.bet.